

1 SUPPLEMENTAL STRUCTURE, AS REQUIRED, BY INSIDE CONTRACTOR.



325 NORTH SAINT PAUL
DALLAS, TX 75201
1 214 747 8300
schuler@shook.com

Federal copyright laws protect the intellectual property of designers by giving copyright protection to plans and designs. The use of these plans and specifications shall be restricted to the original site for which they were prepared. Reproduction, circulation, or reuse by any method in whole or in part is prohibited. Plans cannot be modified or revised without the copyright owner's written approval. Here is the name and address of the copyright owner: Schuler Shook, 325 North Saint Paul, Dallas, TX 75201.

THIS DRAWING INDICATES
GENERAL LAYOUT AND DESIGN
OF STAGE AND LIGHTING
SYSTEMS. REVIEW BY A
QUALIFIED ENGINEER IS
NECESSARY TO ASSURE SAFETY
AND CODE COMPLIANCE.

LEA COUNTY EVENT CENTER


HOBBS, NEW MEXICO

REVISION	DATE


DATE: 20 DECEMBER 2011
SCALE: AS NOTED
DRAWN BY: ARR
APPROVED BY: RGM
PROJECT #: 1100.00

ARENA RIGGING
LOWER SEATING AREAS
RCP

TR 102

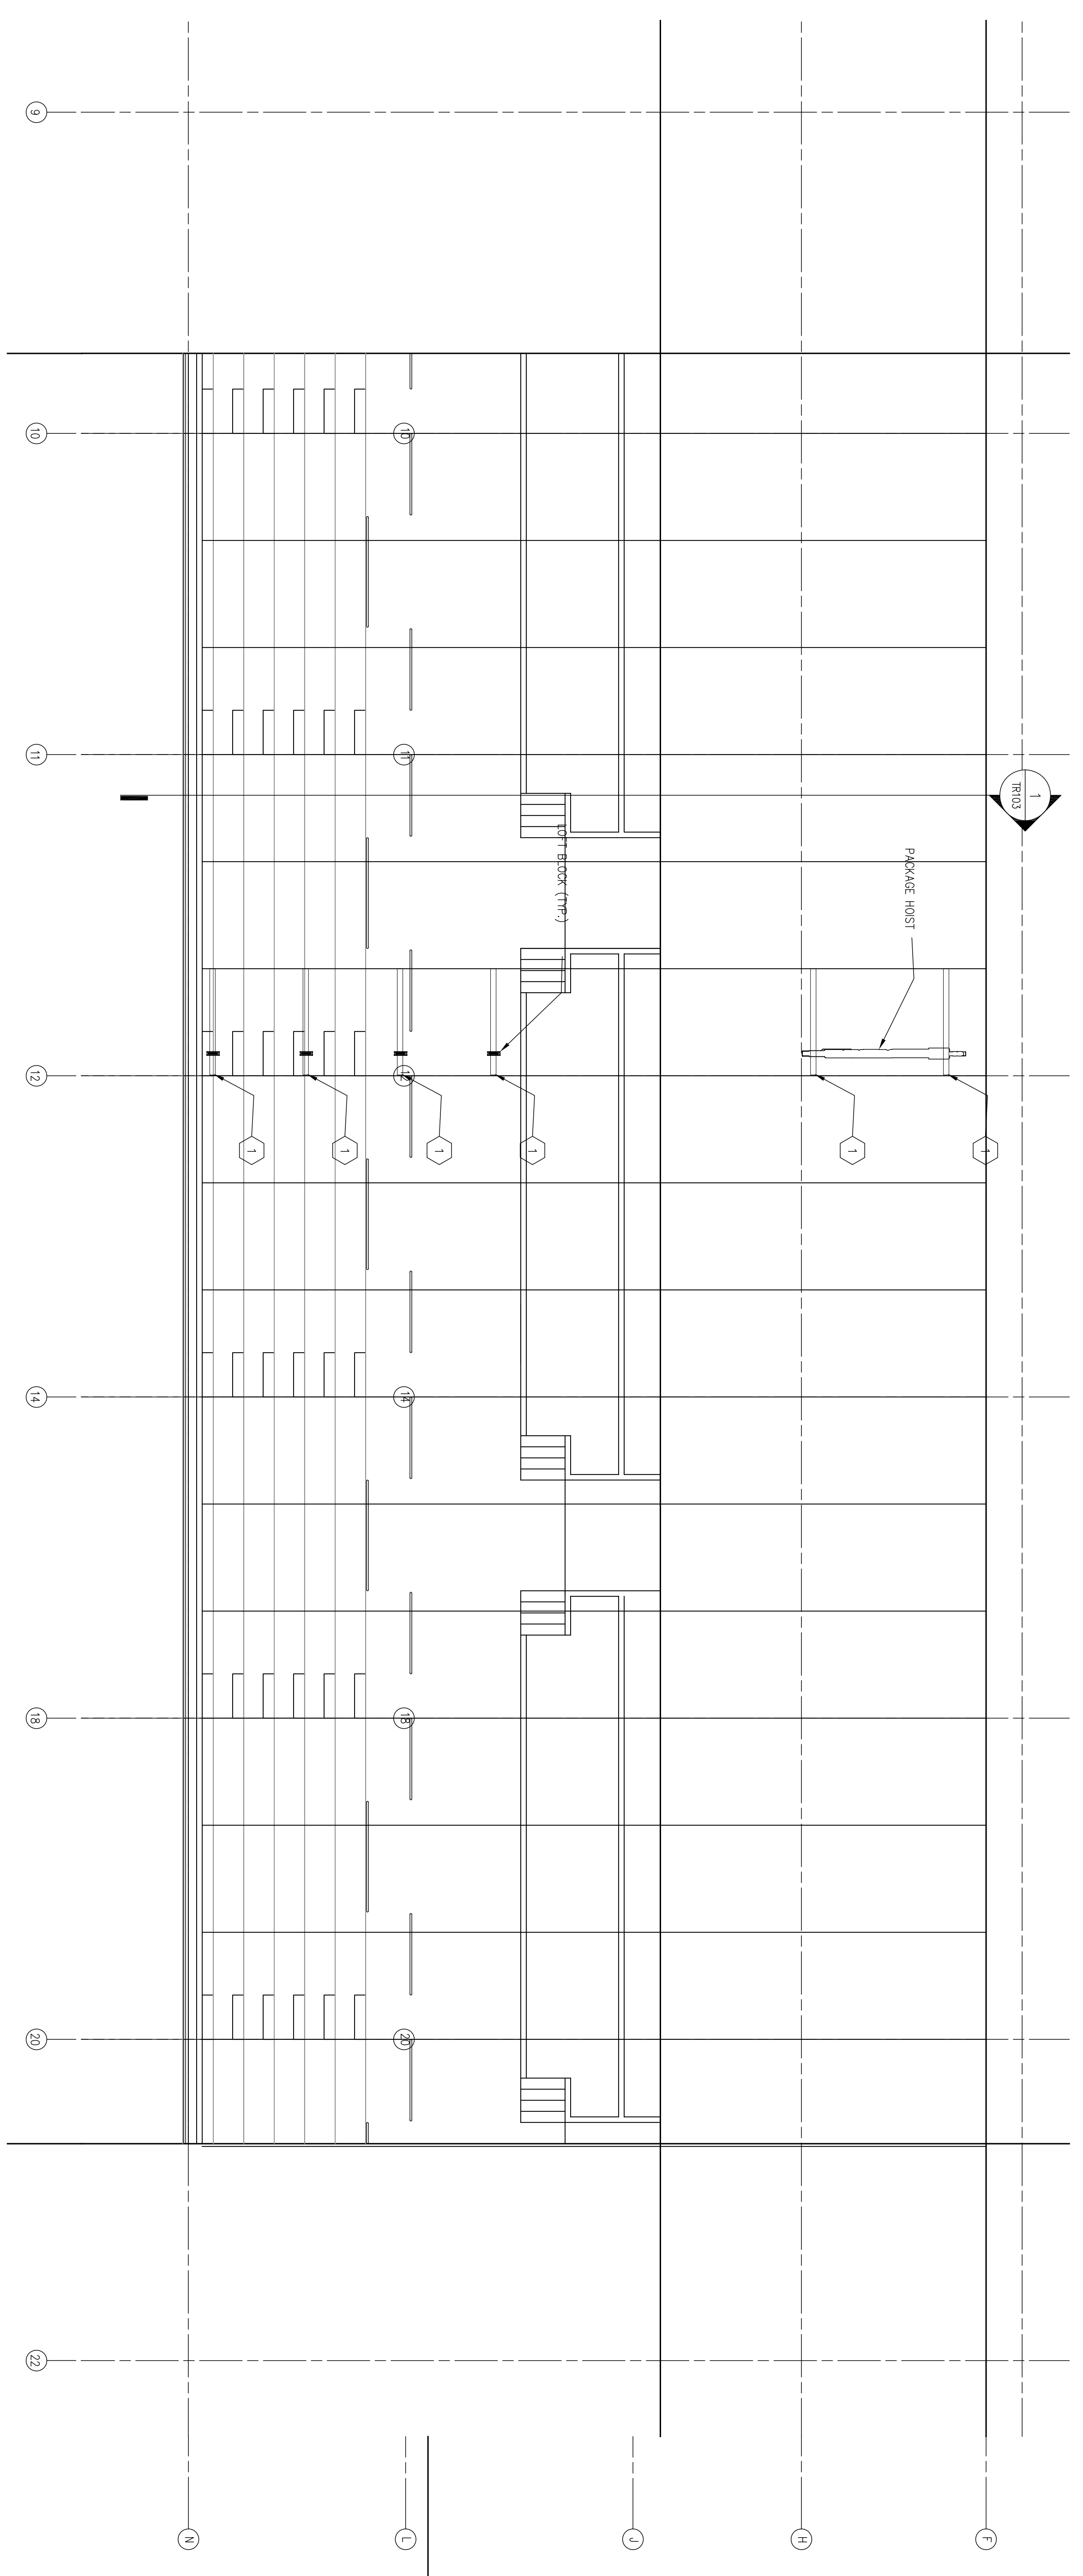

2 REFLECTED CEILING PLAN - ARENA RIGGING
SCALE: 1/8" = 1'-0"

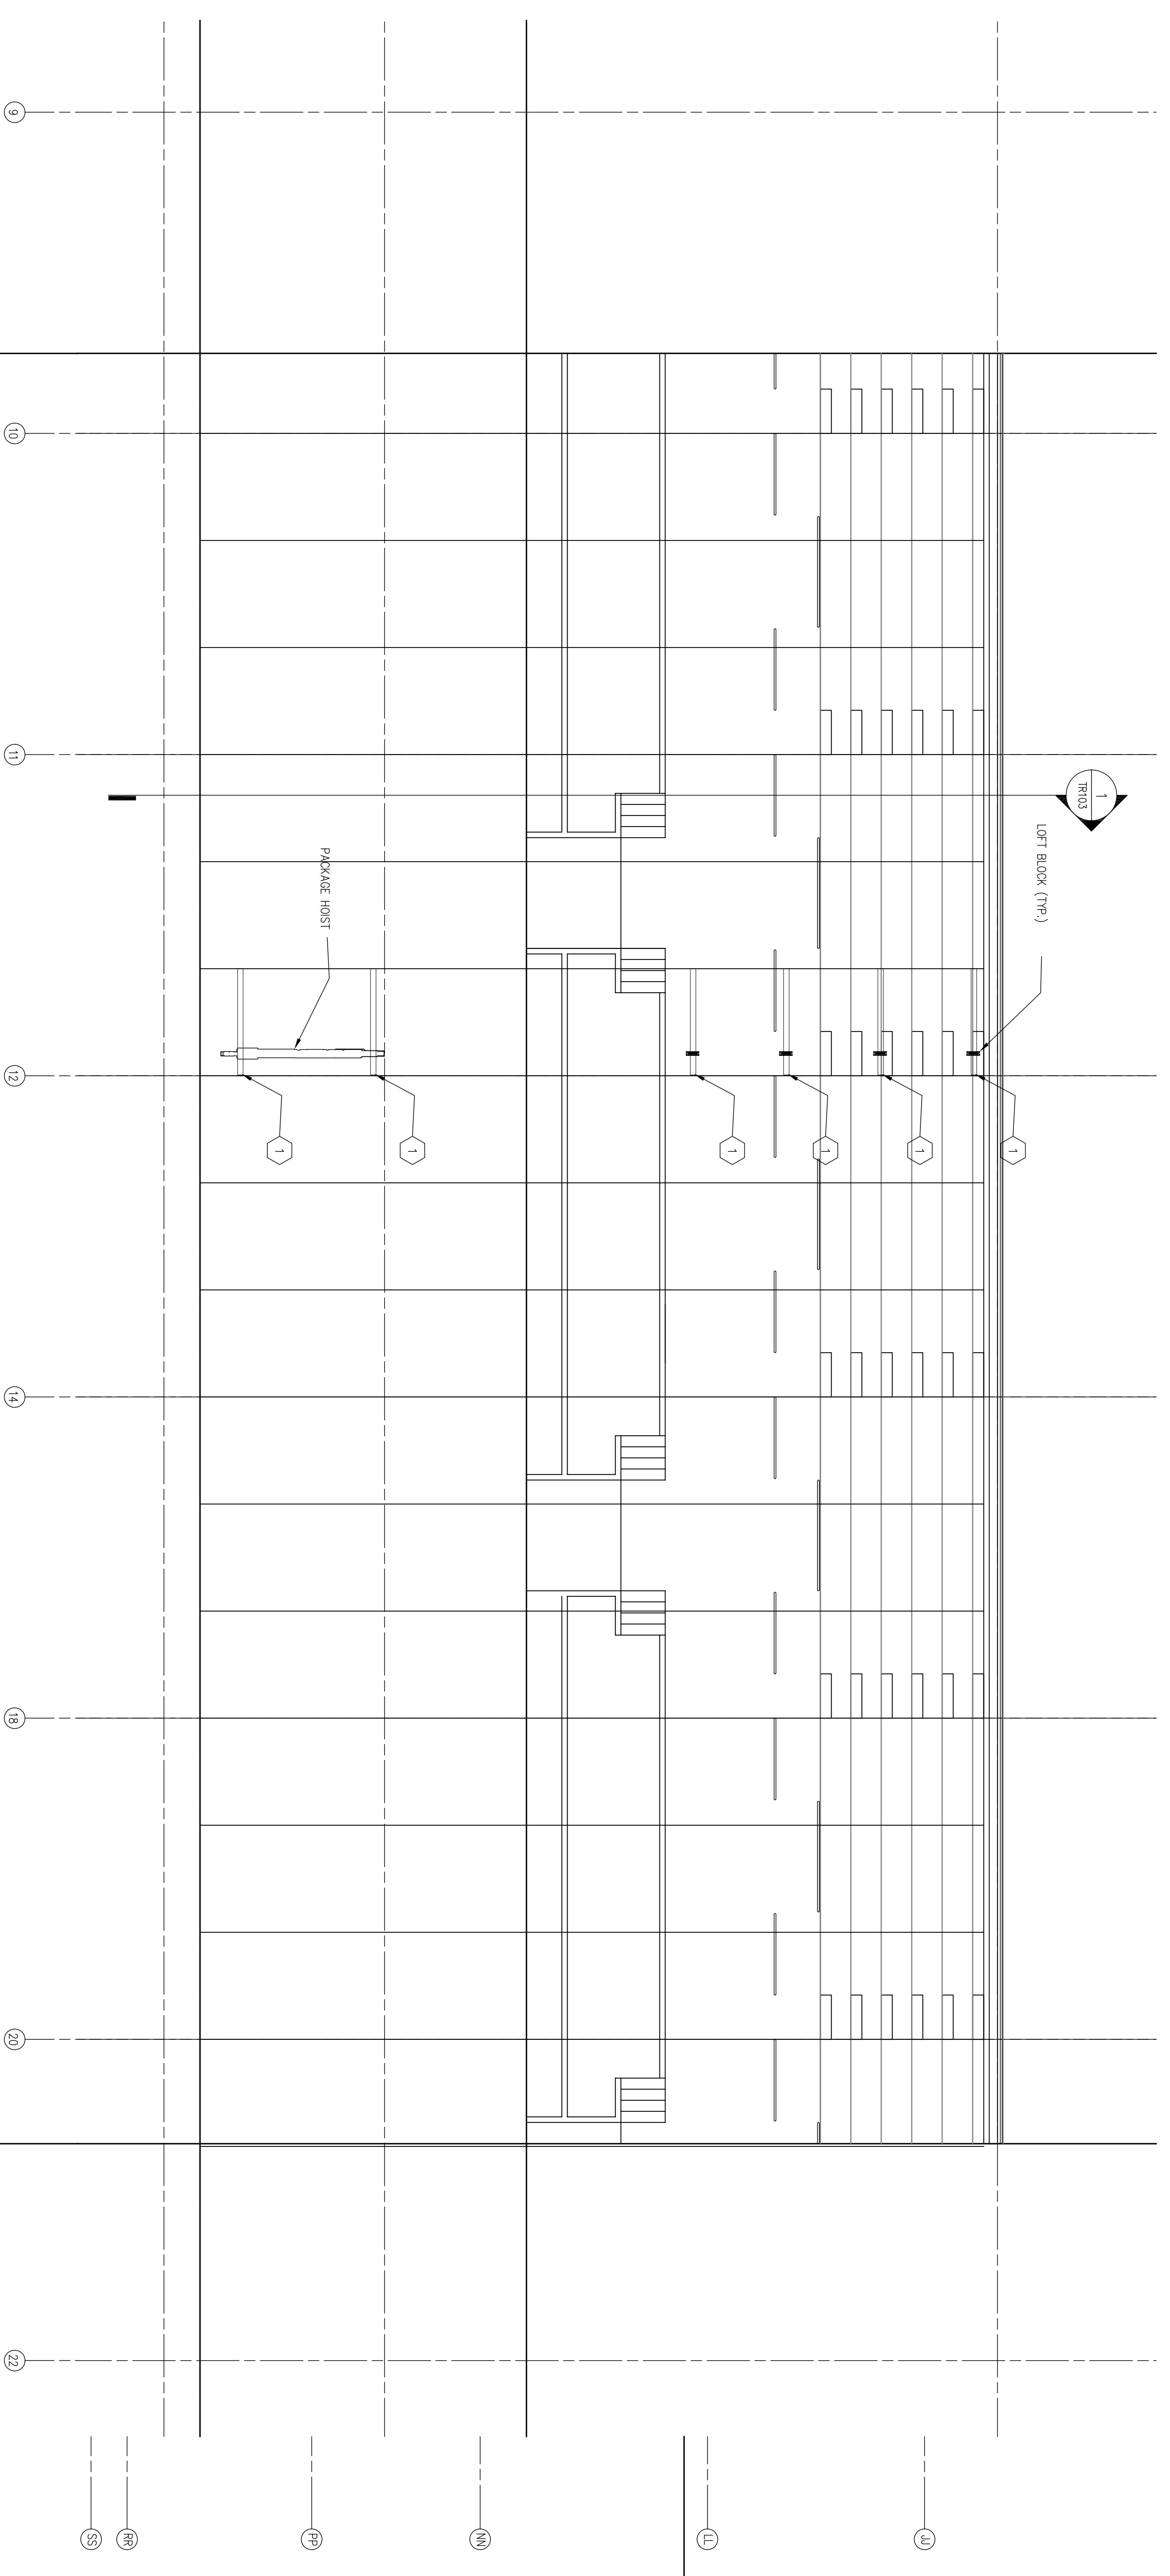

1 REFLECTED CEILING PLAN - ARENA RIGGING
SCALE: 1/8" = 1'-0"

